

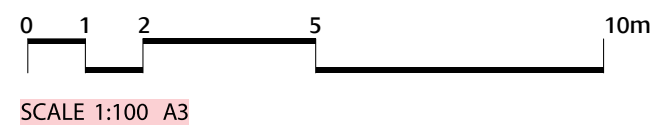


0 1 2 5 10m
SCALE 1:100 A3

Groundfloor UNIT 103

Area m ²		
INTERNAL	EXTERNAL	TOTAL
74	71	145

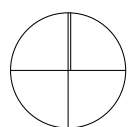

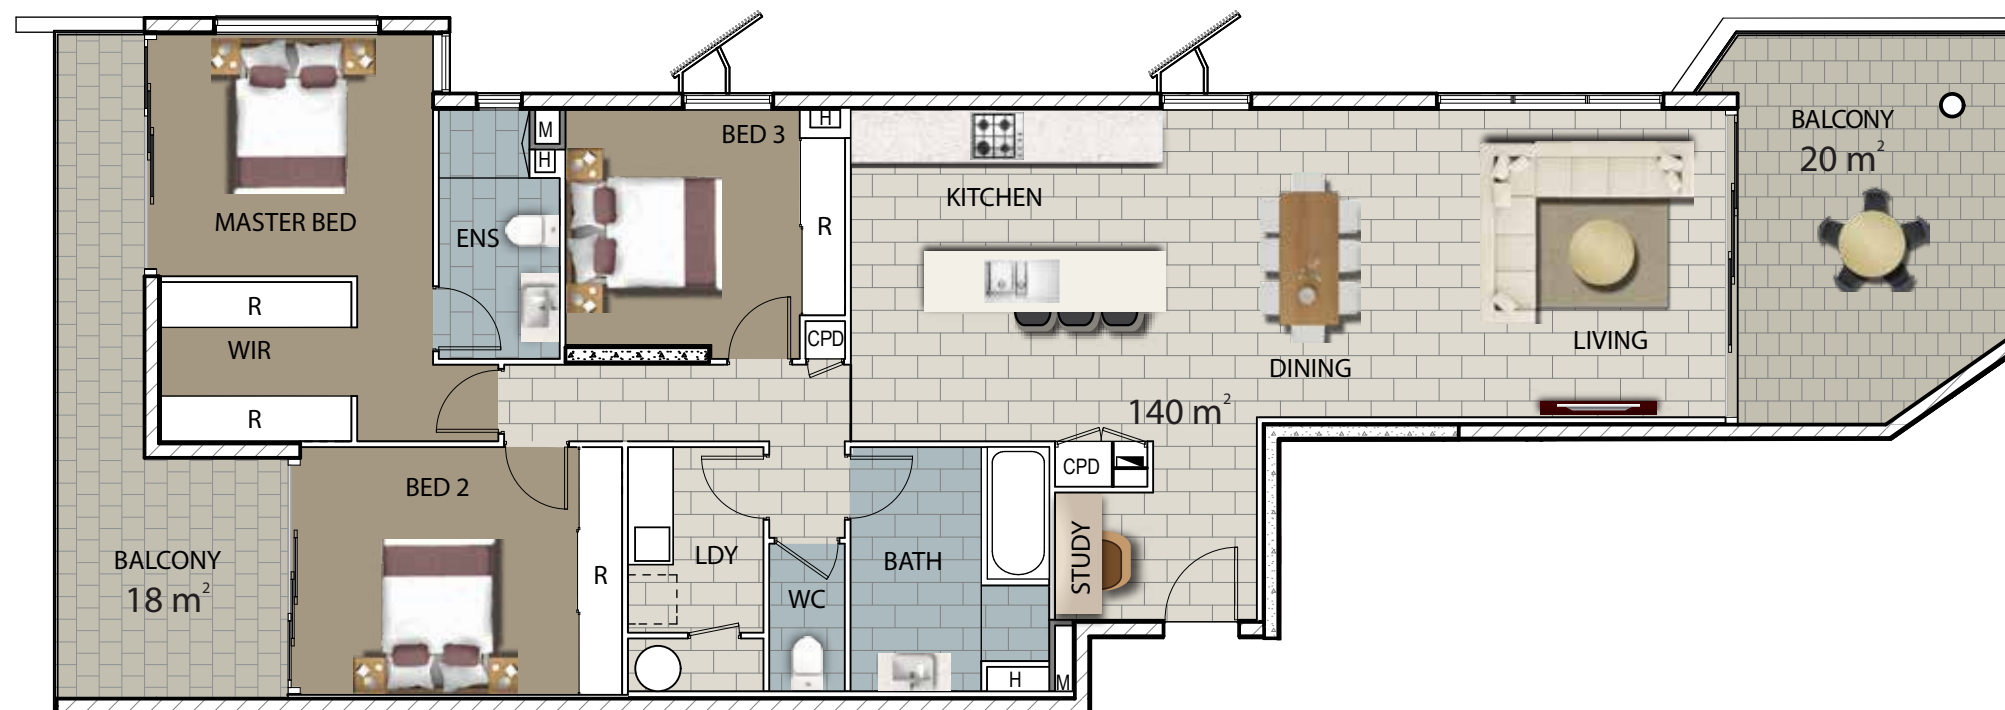





SCALE 1:100 A3

LEVEL 2-8 UNIT T02

Area m²

INTERNAL	EXTERNAL	TOTAL
140	38	178

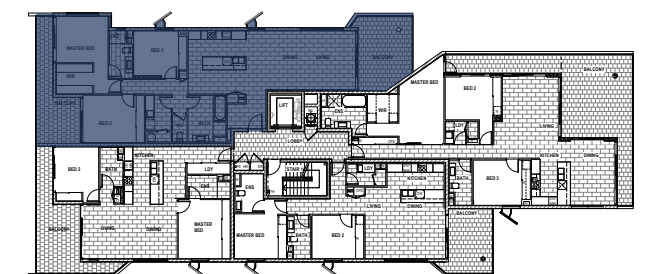

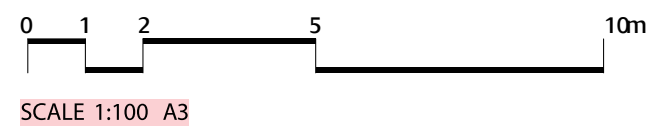
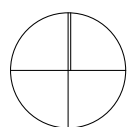
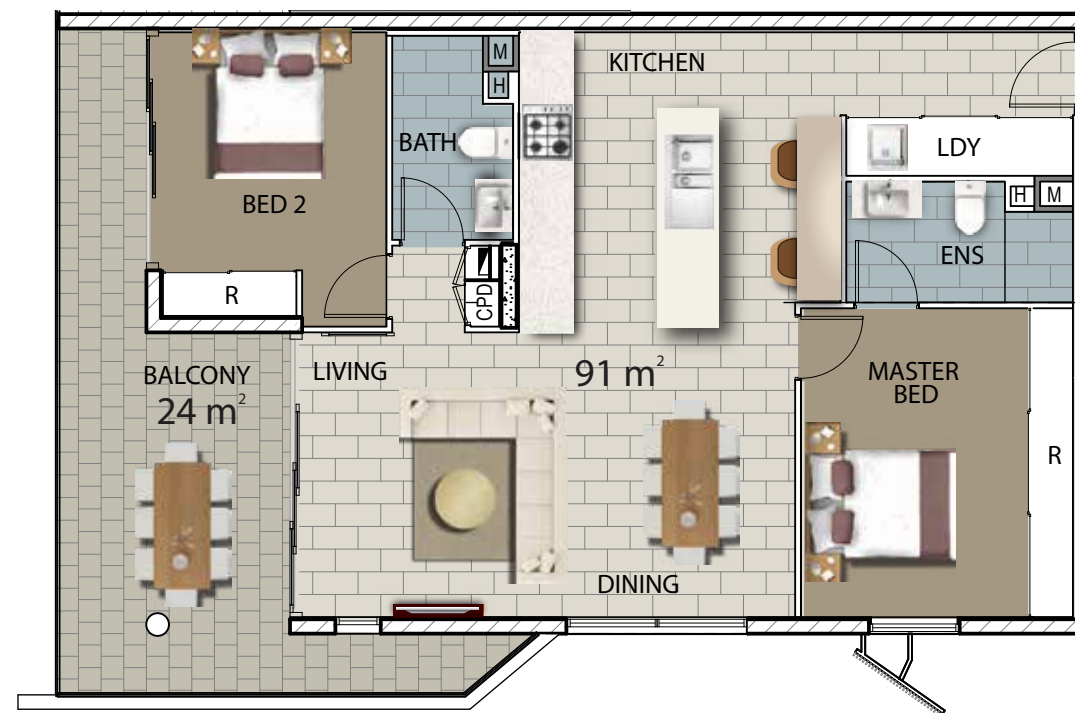


SCALE 1:100 A3

LEVEL 2-8 UNIT T03

Area m ²		
INTERNAL	EXTERNAL	TOTAL
91	24	115



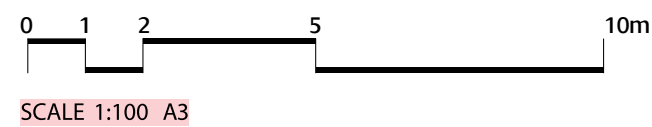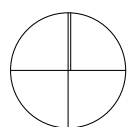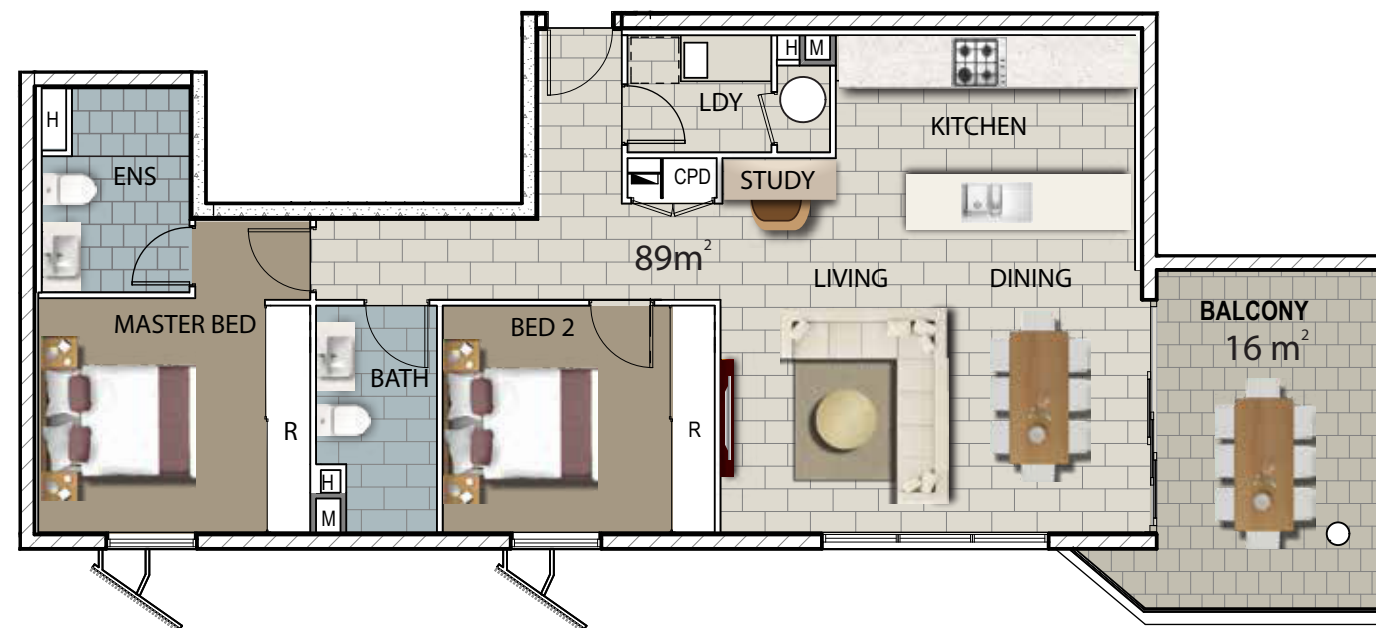

LEVEL 2-7 UNIT T04

Area m ²		
INTERNAL	EXTERNAL	TOTAL
89	16	105

